


ŪDENSVADA GARENPROFILI Mh.1:500, Mv.1:100

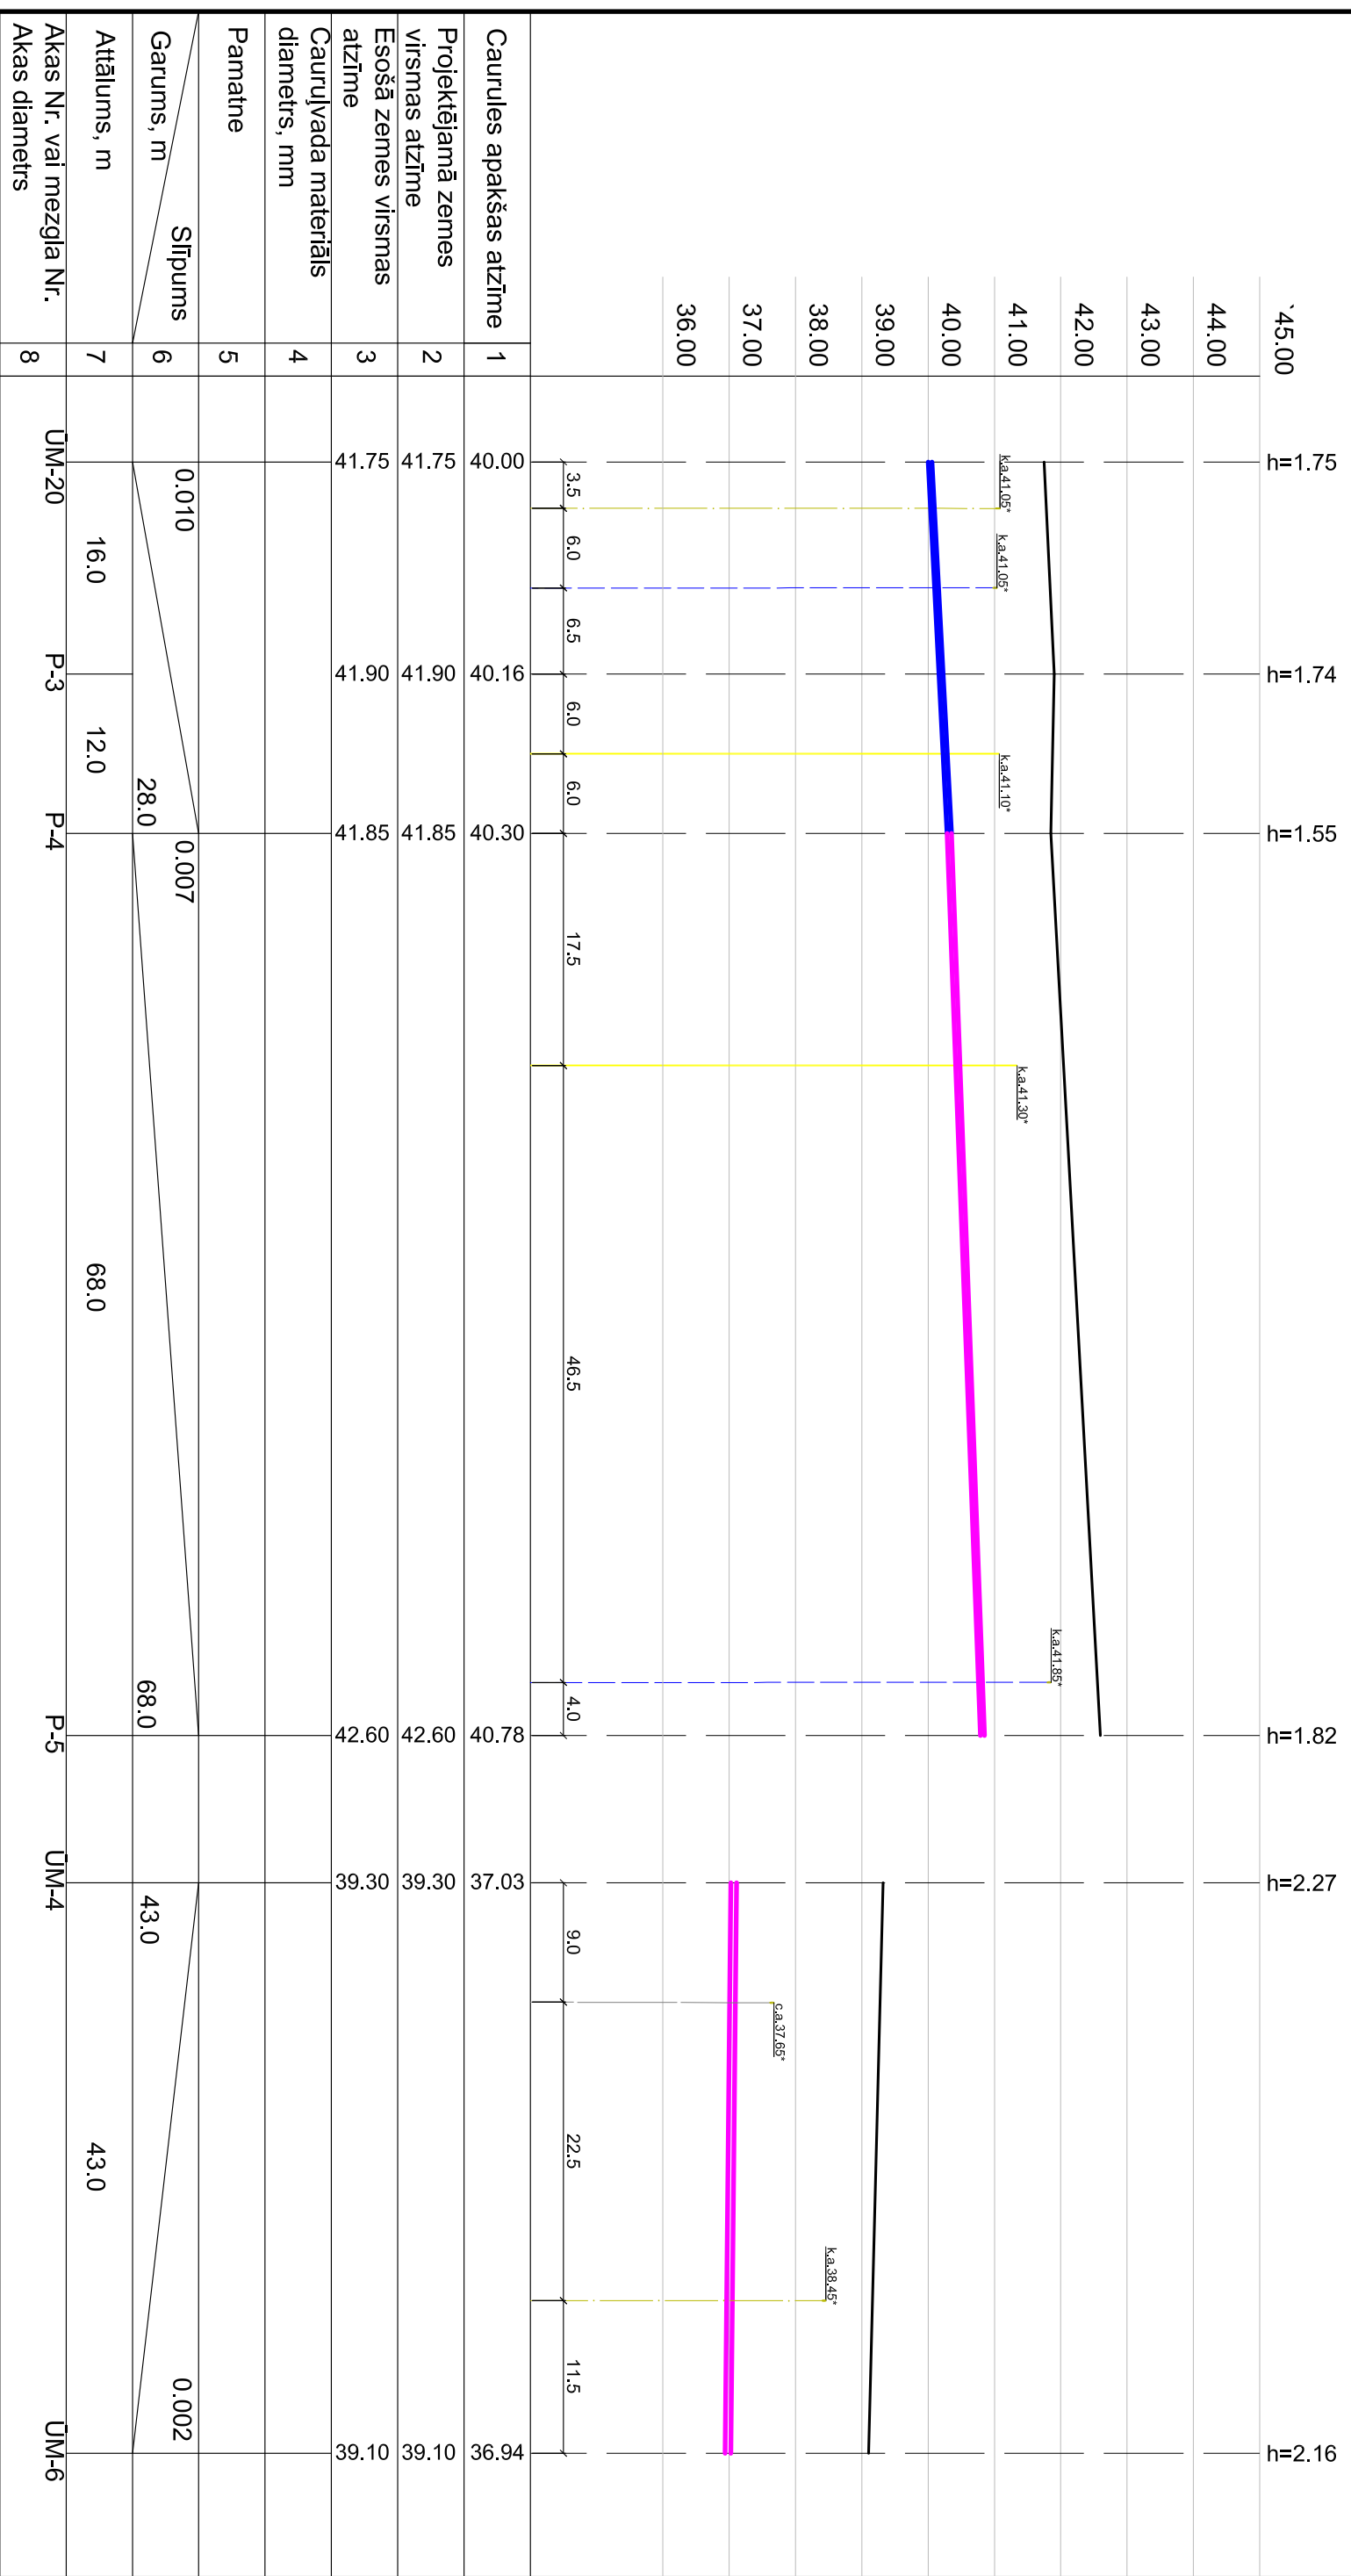

45.00	h=1.75
44.00	h=1.74
43.00	h=1.55
42.00	h=1.82
41.00	h=2.27
40.00	h=2.16
39.00	
38.00	
37.00	
36.00	

1	40.00	40.16	40.30	40.78	37.03	36.94
2	41.75	41.90	41.85	42.60	39.30	39.10
3	41.75	41.90	41.85	42.60	39.30	39.10

PASŪTTĀJS: SIA "DOBELES ŪDENS"
 OBJEKTS: Ārējā ūdensvada pārbūve Ķirpēnu
 ciemā, Auru pagastā, Dobeles novadā

Projektēja	A. Dermanis	Ārējais ūdensvads	Stadija	Lapa	Lapas
		Ūdensvada garenprofili	BP	8	11

SIA "DOBELES ŪDENS"
 būvkomersantu reģ. Nr. 3870-R